


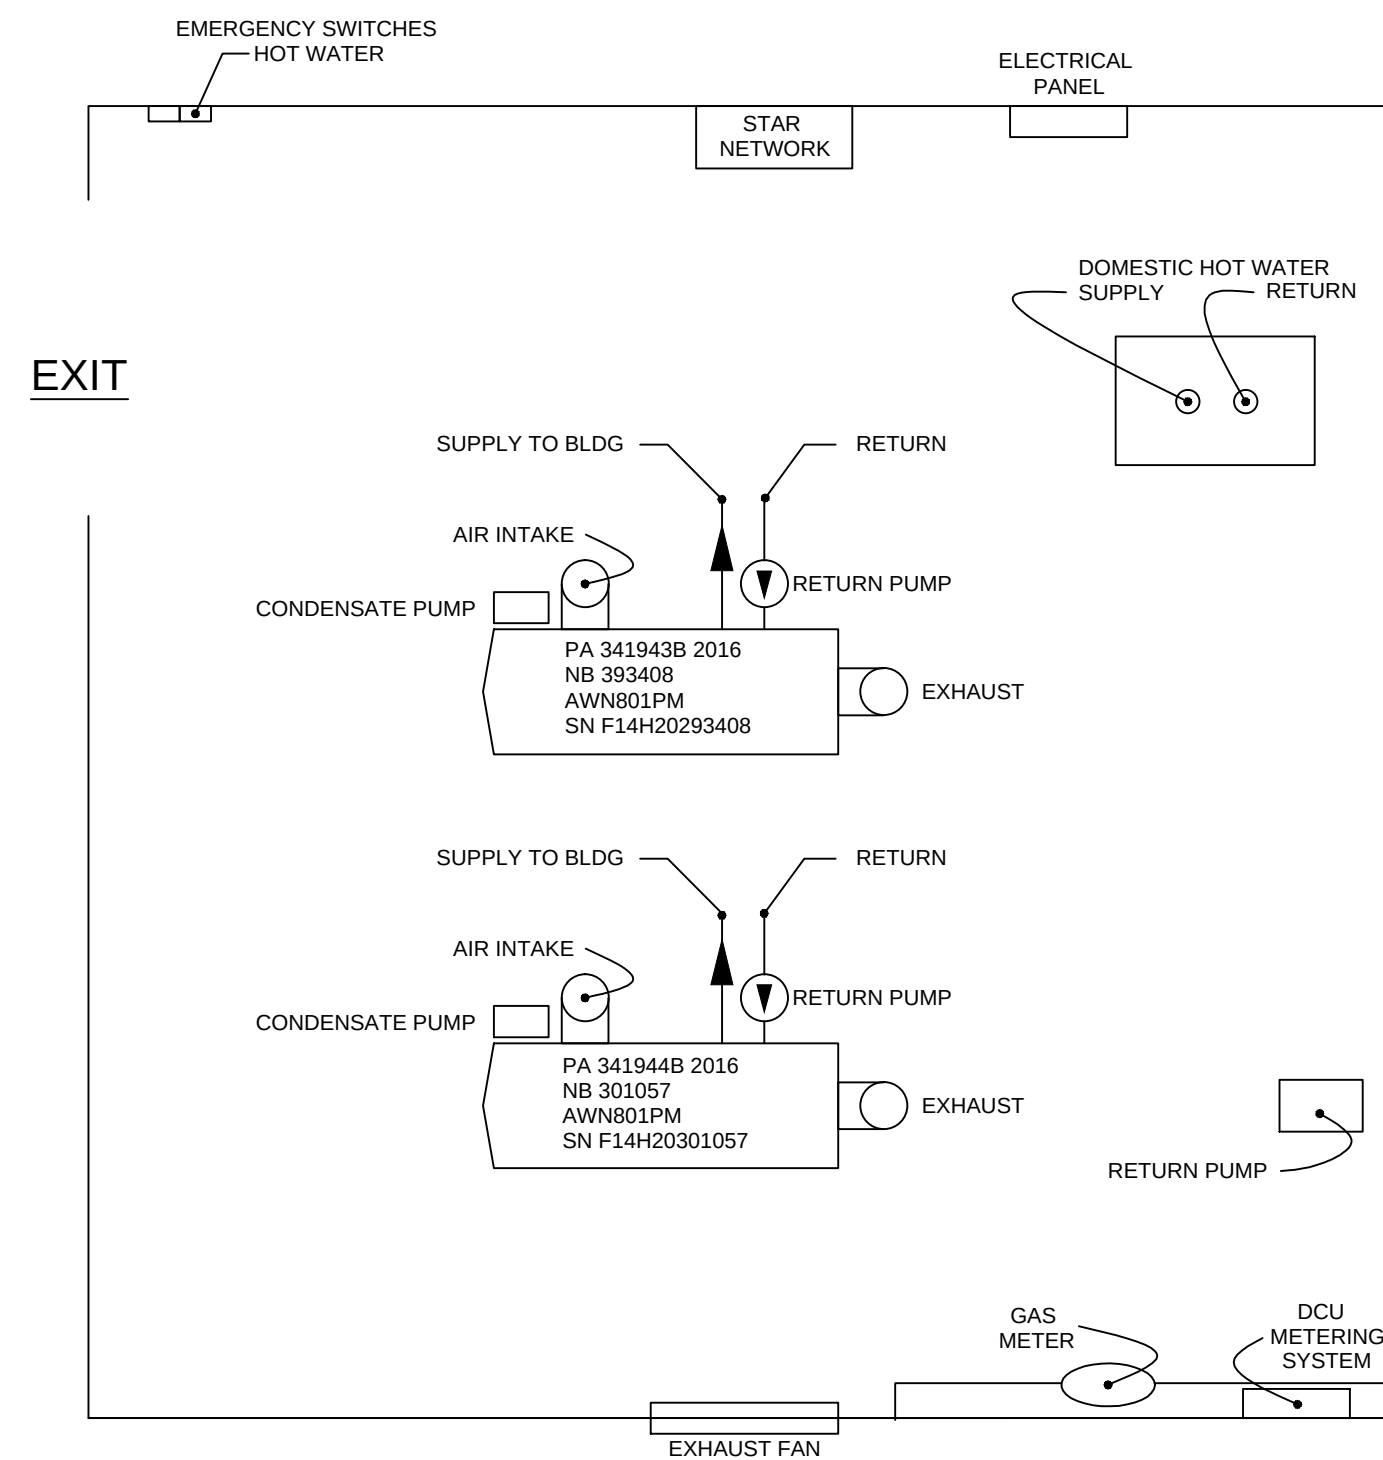

DOMESTIC HOT WATER

L - L HEATING & EQUIP. CO., INC. P. O. BOX 2 ABINGTON, PA 19001	
The Towers at Wyncote Apartment Homes, 8440 Limekiln Pike, Wyncote, PA 19095 Building #2, Boiler Room / Gas House	
DATE: 5/20/2016	SCALE: 1/2"=1'0"
DWN BY: DJL	APPRVD BY: RL