


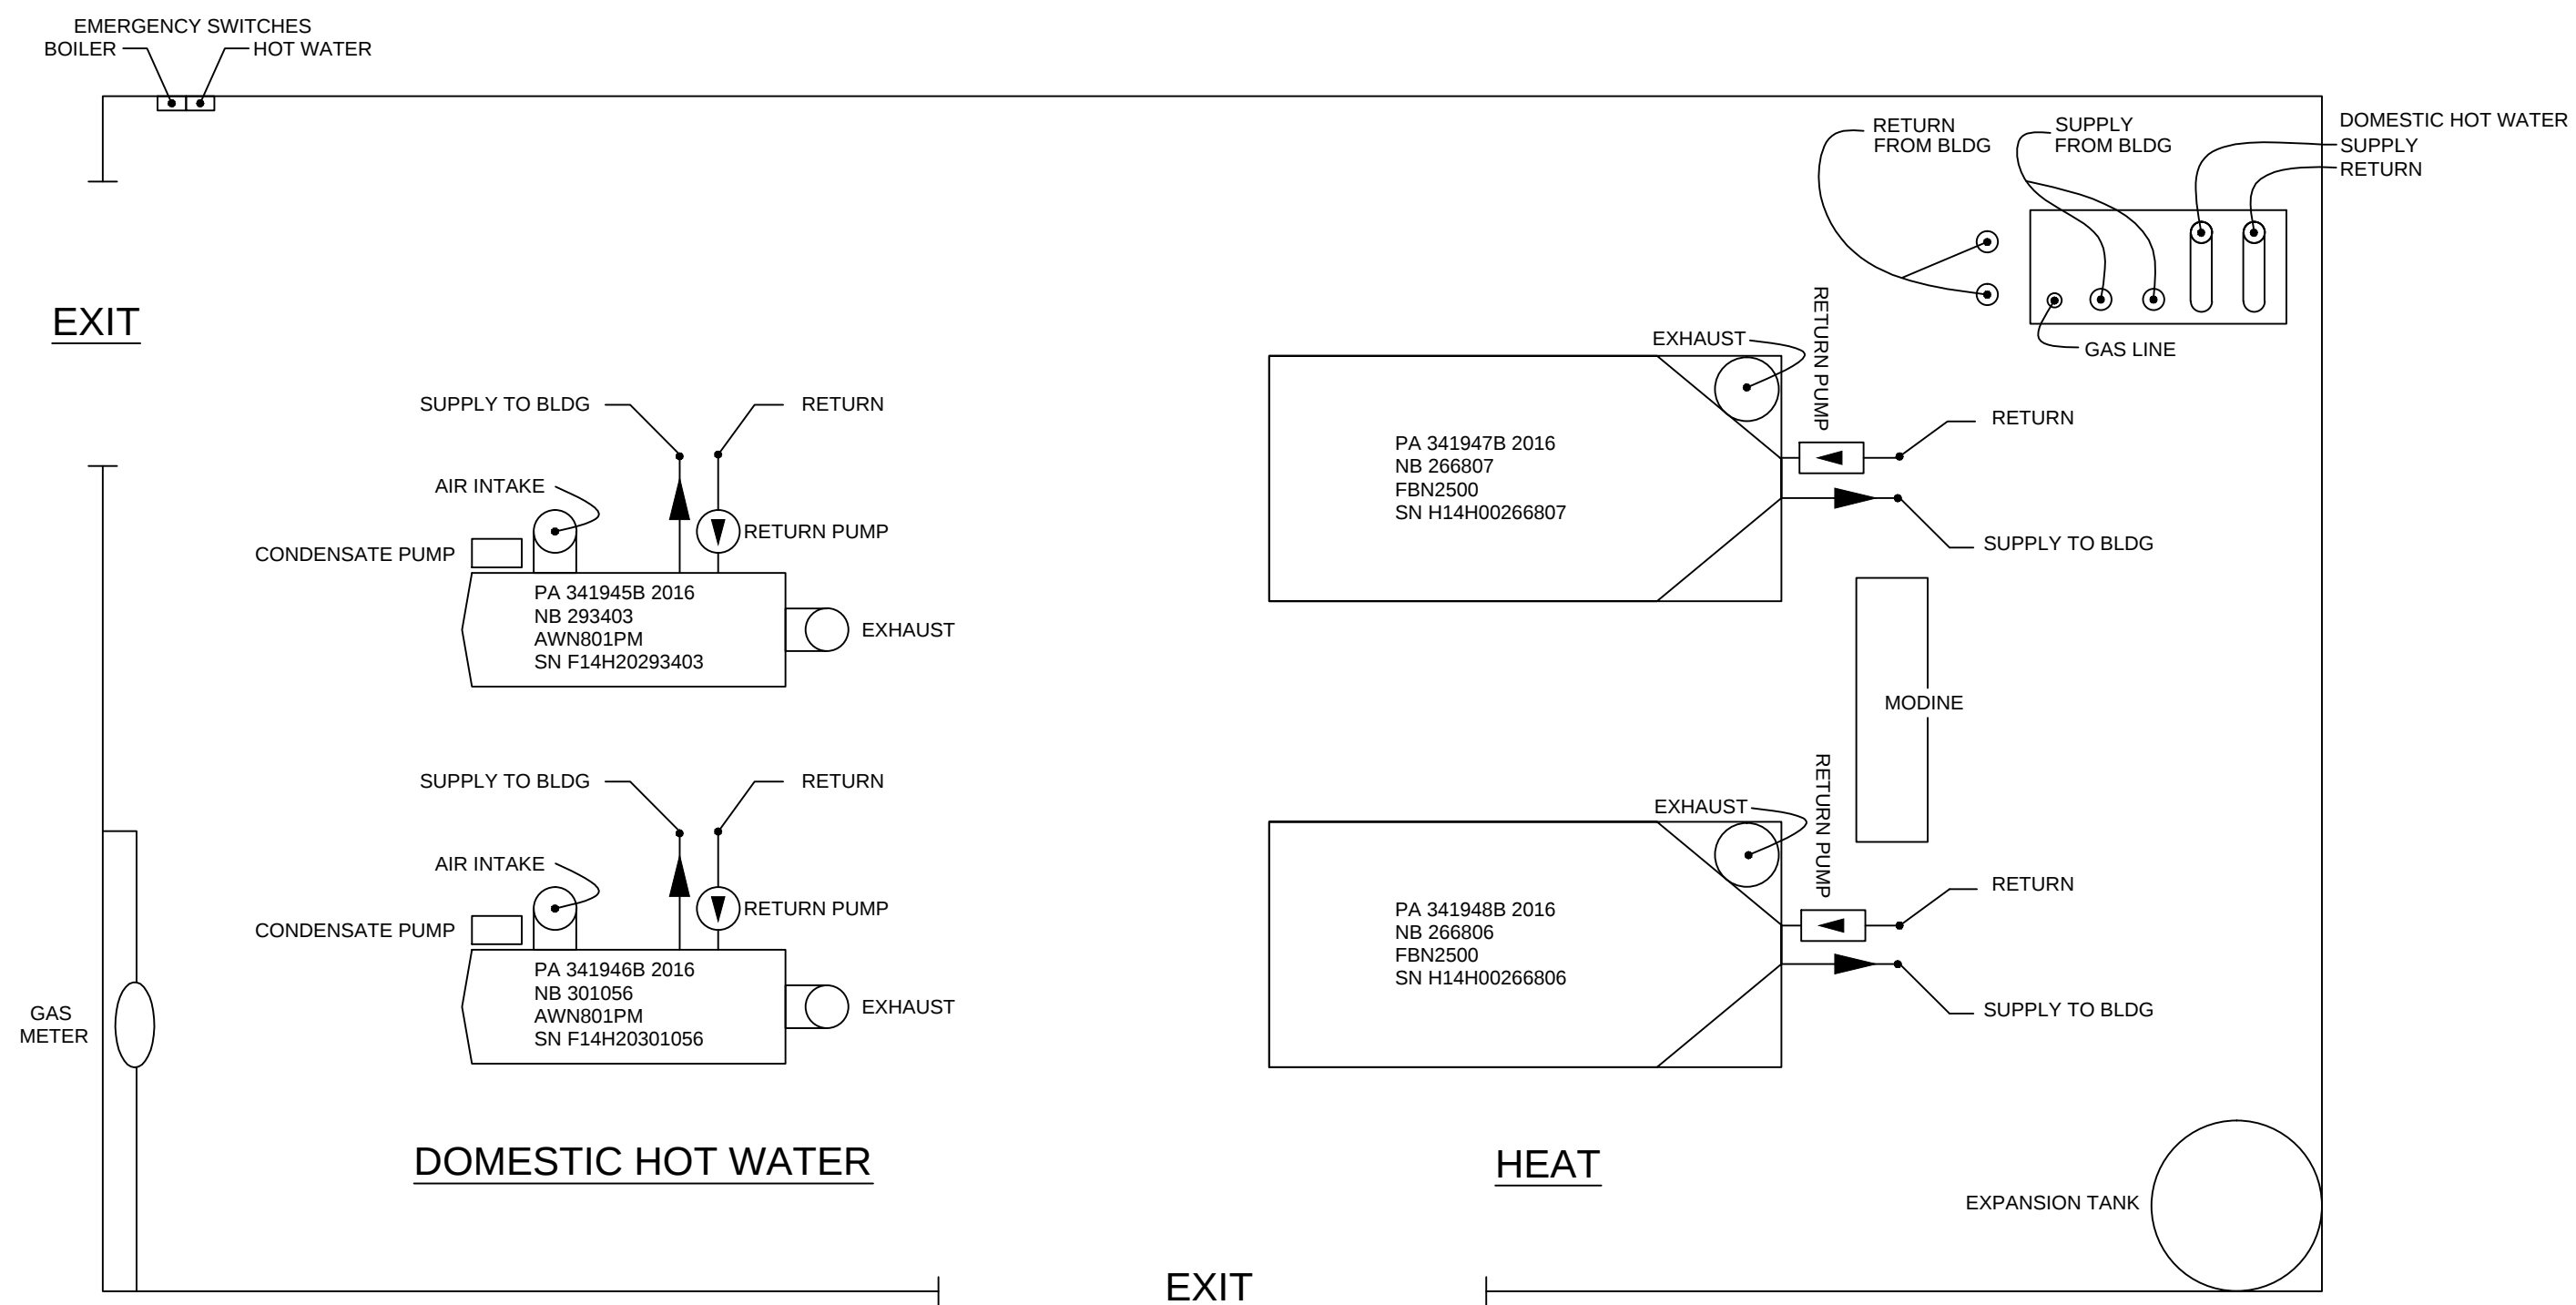

|   |                  |
|---|------------------|
| L-L HEATING & EQUIP. CO., INC.<br>P. O. BOX 2<br>ABINGTON, PA 19001                                                  |                  |
| The Towers at Wyncote Apartment Homes, 8440 Limekiln Pike, Wyncote, PA 19095<br>Building #3, Boiler Room / Gas House |                  |
| DATE: 5/20/2016   | SCALE: 1/2"=1'0" |
| DWN BY: DJL   | APPRVD BY: RL    |